




VIGA DE TOPO DA LAJE SUPERIOR -  $\alpha = 0^\circ$  e  $15^\circ$

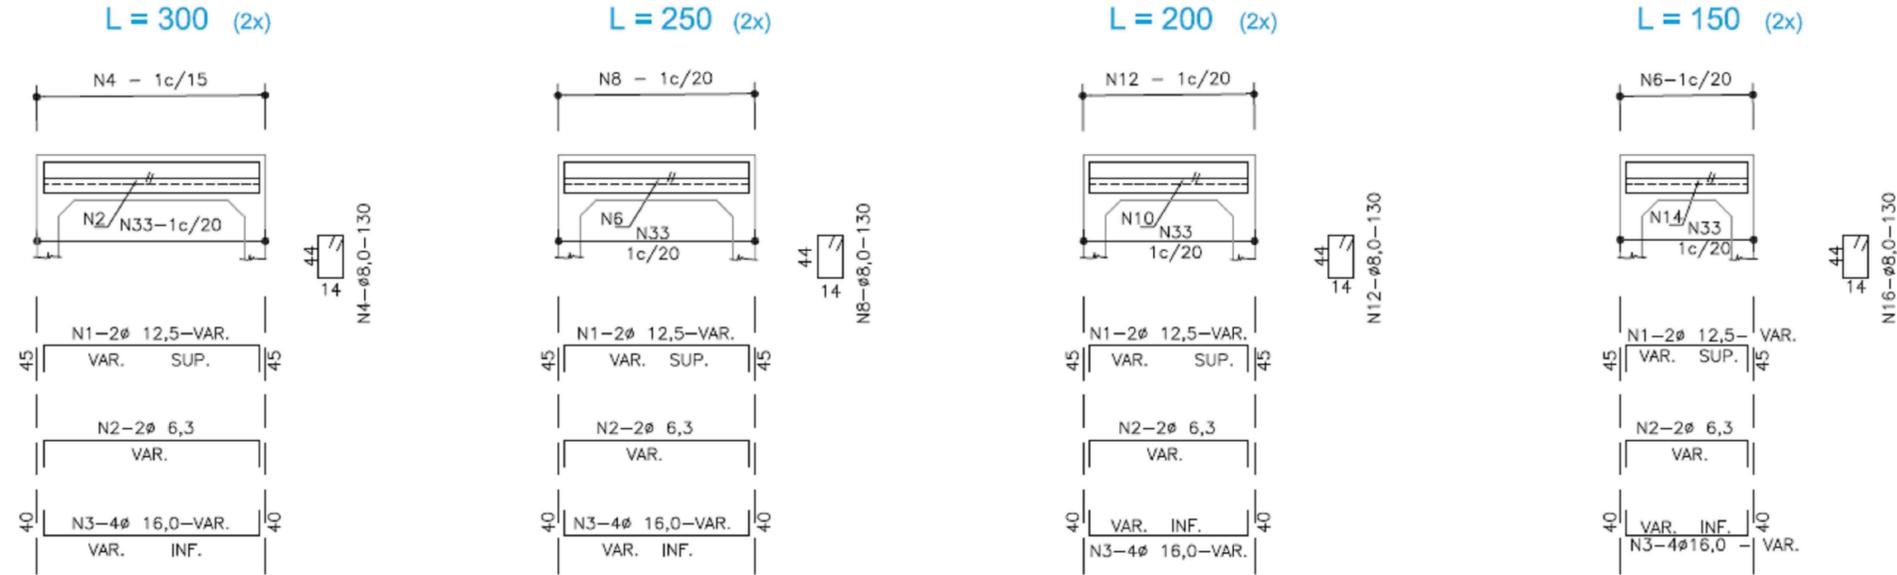


VIGA DE TOPO DA LAJE INFERIOR -  $\alpha = 0^\circ$  e  $15^\circ$

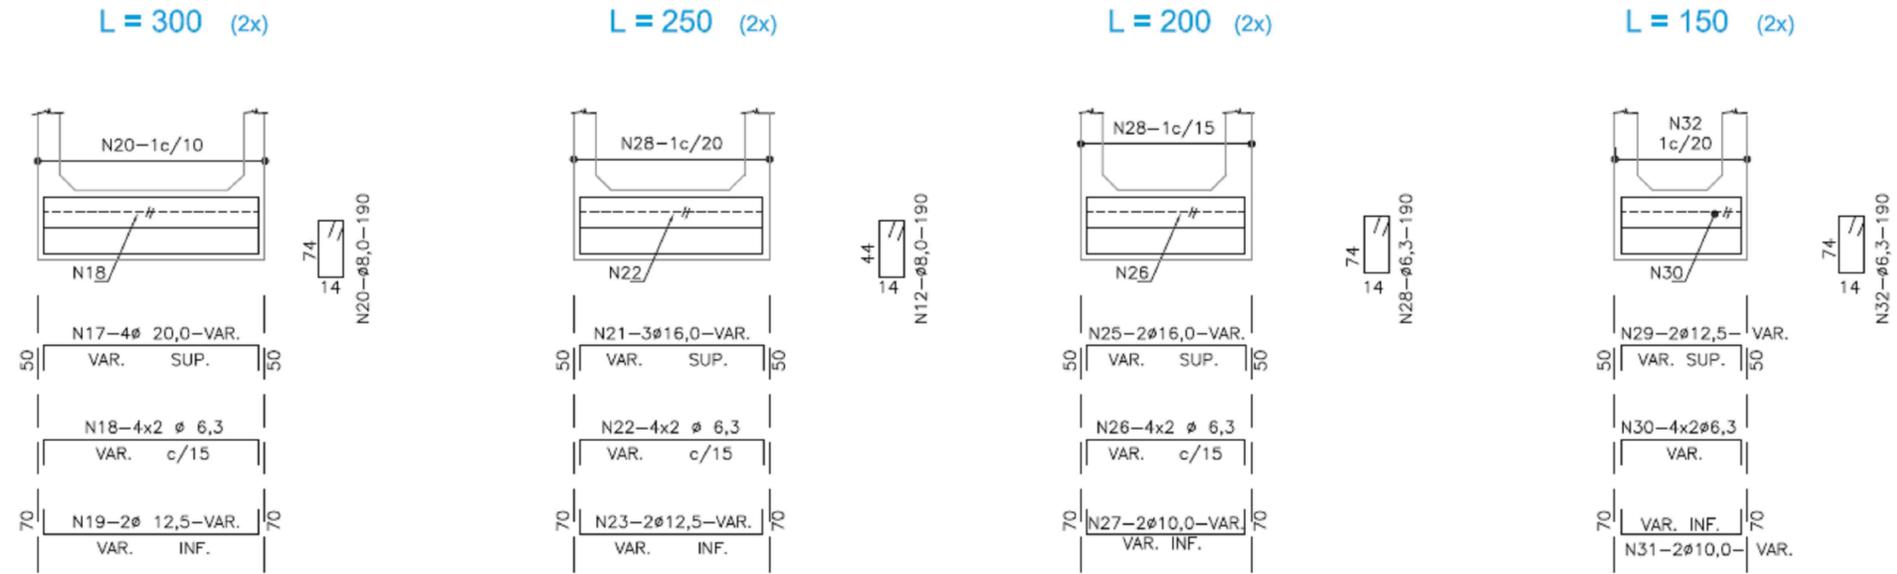

MÍSULAS SUPERIORES E INFERIORES

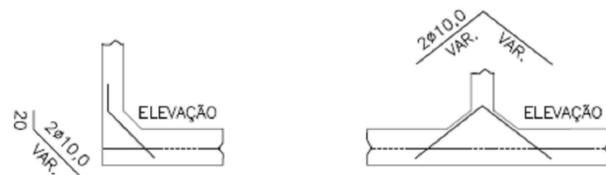

SEÇÃO

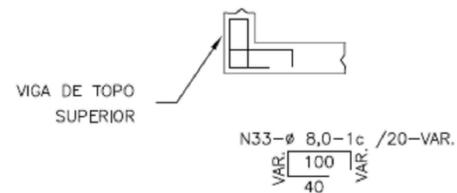

| TABELA |      |    |       |
|--------|------|----|-------|
| Nº     | Ø    | Q  | Comp. |
| 1      | 12,5 | 4  | VAR.  |
| 2      | 6,3  | 4  | VAR.  |
| 3      | 16,0 | 8  | VAR.  |
| 4      | 8,0  | -  | 130   |
| 5      | 12,5 | 4  | VAR.  |
| 6      | 6,3  | 4  | VAR.  |
| 7      | 16,0 | 6  | VAR.  |
| 8      | 8,0  | -  | 130   |
| 9      | 12,5 | 4  | VAR.  |
| 10     | 6,3  | 4  | VAR.  |
| 11     | 12,5 | 8  | VAR.  |
| 12     | 8,0  | -  | 130   |
| 13     | 12,5 | 4  | VAR.  |
| 14     | 6,3  | 4  | VAR.  |
| 15     | 12,5 | 6  | VAR.  |
| 16     | 8,0  | -  | 130   |
| 17     | 20,0 | 8  | VAR.  |
| 18     | 6,3  | 16 | VAR.  |
| 19     | 12,5 | 4  | VAR.  |
| 20     | 8,0  | -  | 130   |
| 21     | 16,0 | 6  | VAR.  |
| 22     | 6,3  | 16 | VAR.  |
| 23     | 12,5 | 4  | VAR.  |
| 24     | 8,0  | -  | 190   |
| 25     | 16,0 | 4  | VAR.  |
| 26     | 6,3  | 16 | VAR.  |
| 27     | 10,0 | -  | VAR.  |
| 28     | 6,3  | -  | 190   |
| 29     | 12,5 | 4  | VAR.  |
| 30     | 6,3  | 16 | VAR.  |
| 31     | 10,0 | 4  | VAR.  |
| 32     | 6,3  | -  | 190   |
| 33     | 8,0  | -  | VAR.  |

LEGENDA:



PREFEITURA MUNICIPAL DE APARECIDA DE GOIANIA  
 PROJETOS EXECUTIVO BUEIRO CELULAR  
 PROJETO DE OBRAS DE ARTE CORRENTES

DESCRIÇÃO: AV D. FERNANDO GOMES DOS SANTOS - TRAVESSIA JRD RIVIERA

TÍTULO: DESENHO TIPO

ESCALA: 8/ESCALA

FOLHA: OAC 05