

CABECEIRAS - 300 X 300 - $\alpha = 0^{\circ} - 15^{\circ} - 30^{\circ} - 45^{\circ}$





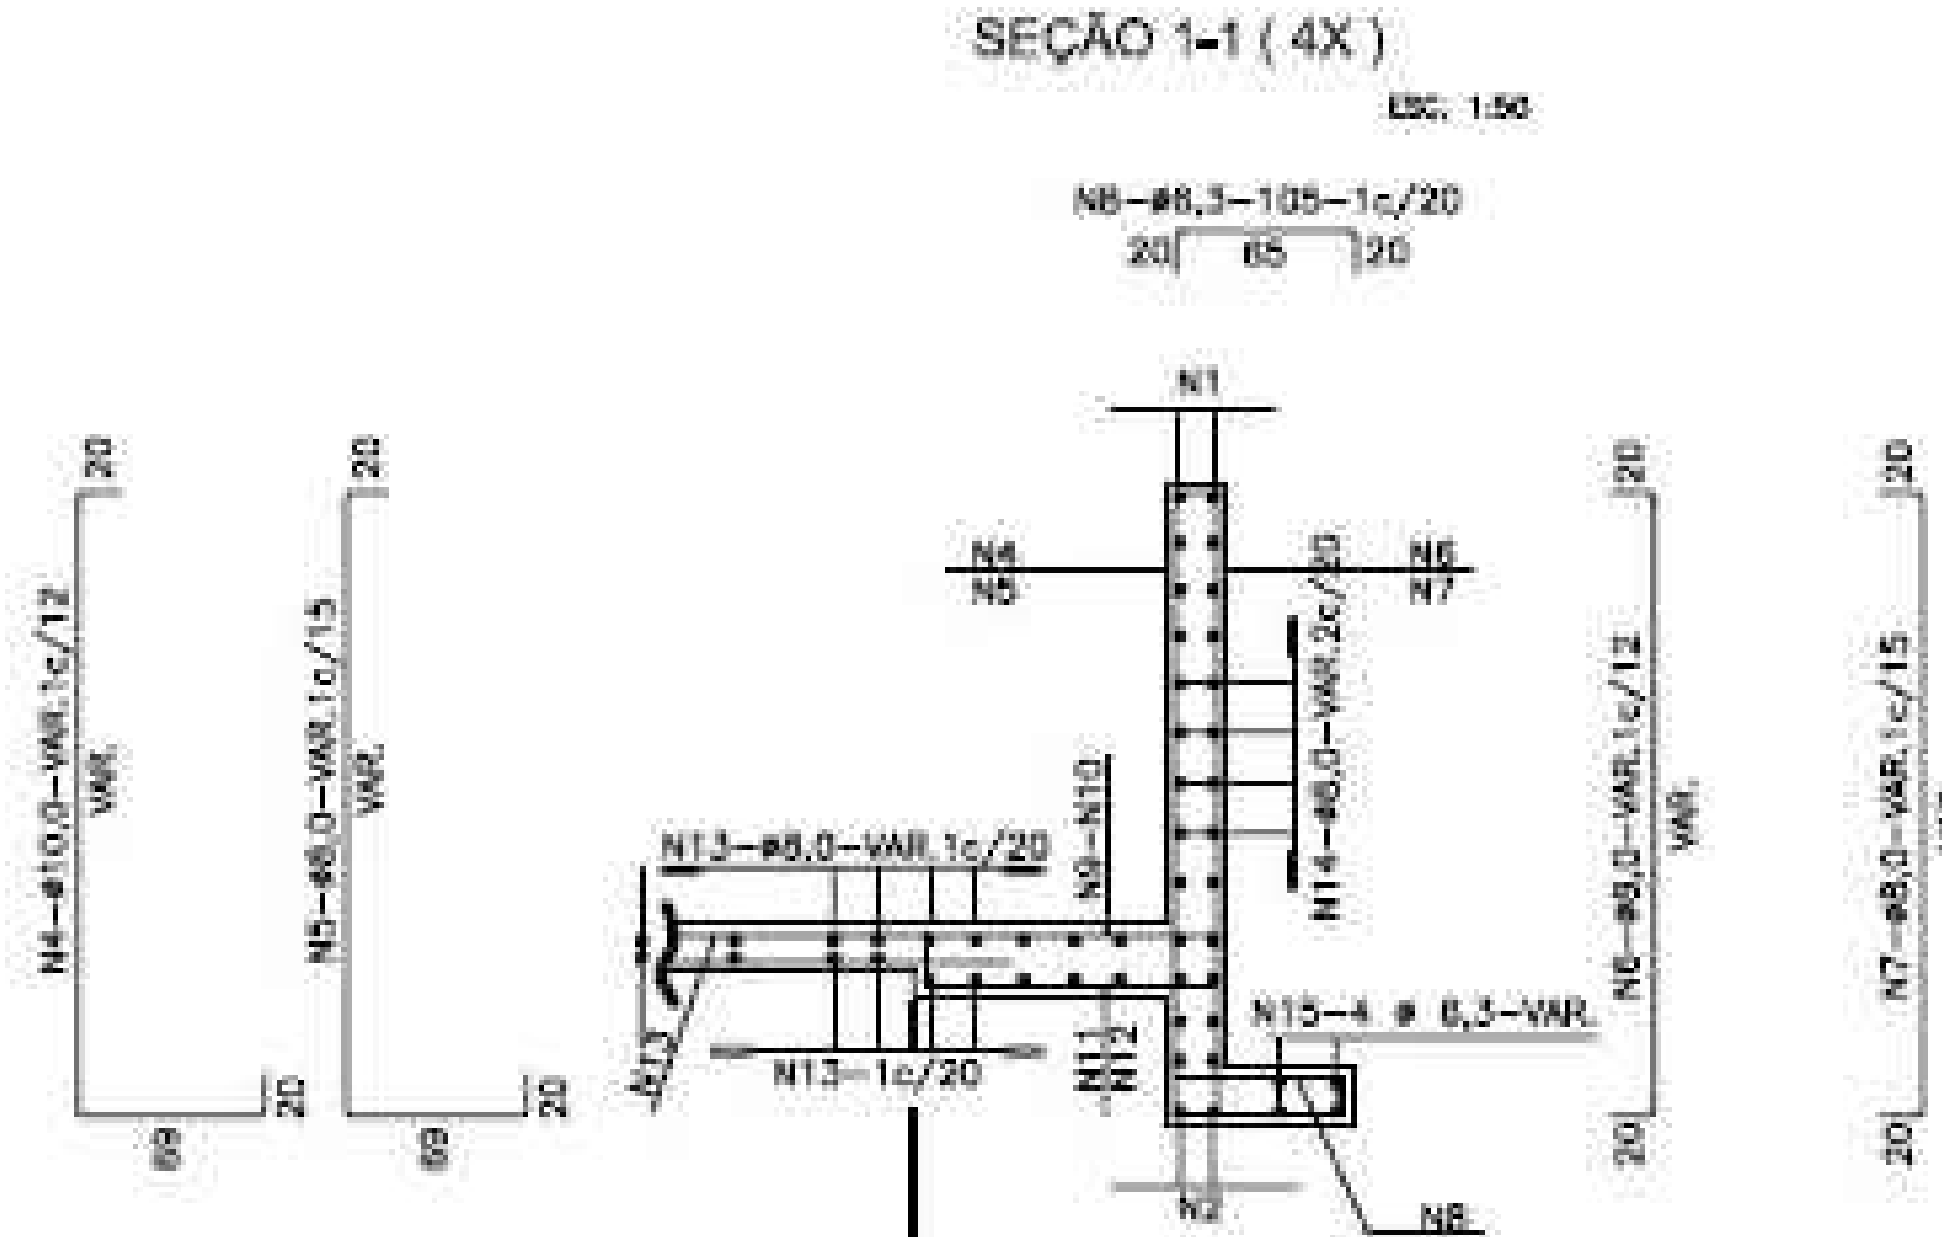


TABELA			
Nº	Ø	Q	COMP.
1	12,5	8	VAR.
2	12,5	8	VAR.
3	10,0	38	400
4	10,0	—	VAR.
5	8,0	—	VAR.
6	8,0	—	VAR.
7	8,0	—	VAR.
8	6,3	—	105
9	8,0	—	181
10	8,0	—	181
11	10,0	—	175
12	8,0	—	175
13	8,0	—	VAR.
14	8,0	16	VAR.
15	6,3	16	VAR.
16	8,0	—	339
17	12,5	4	CORR
18	12,5	4	CORR
19	6,3	12	CORR
20	6,3	—	260
21	8,0	—	VAR.

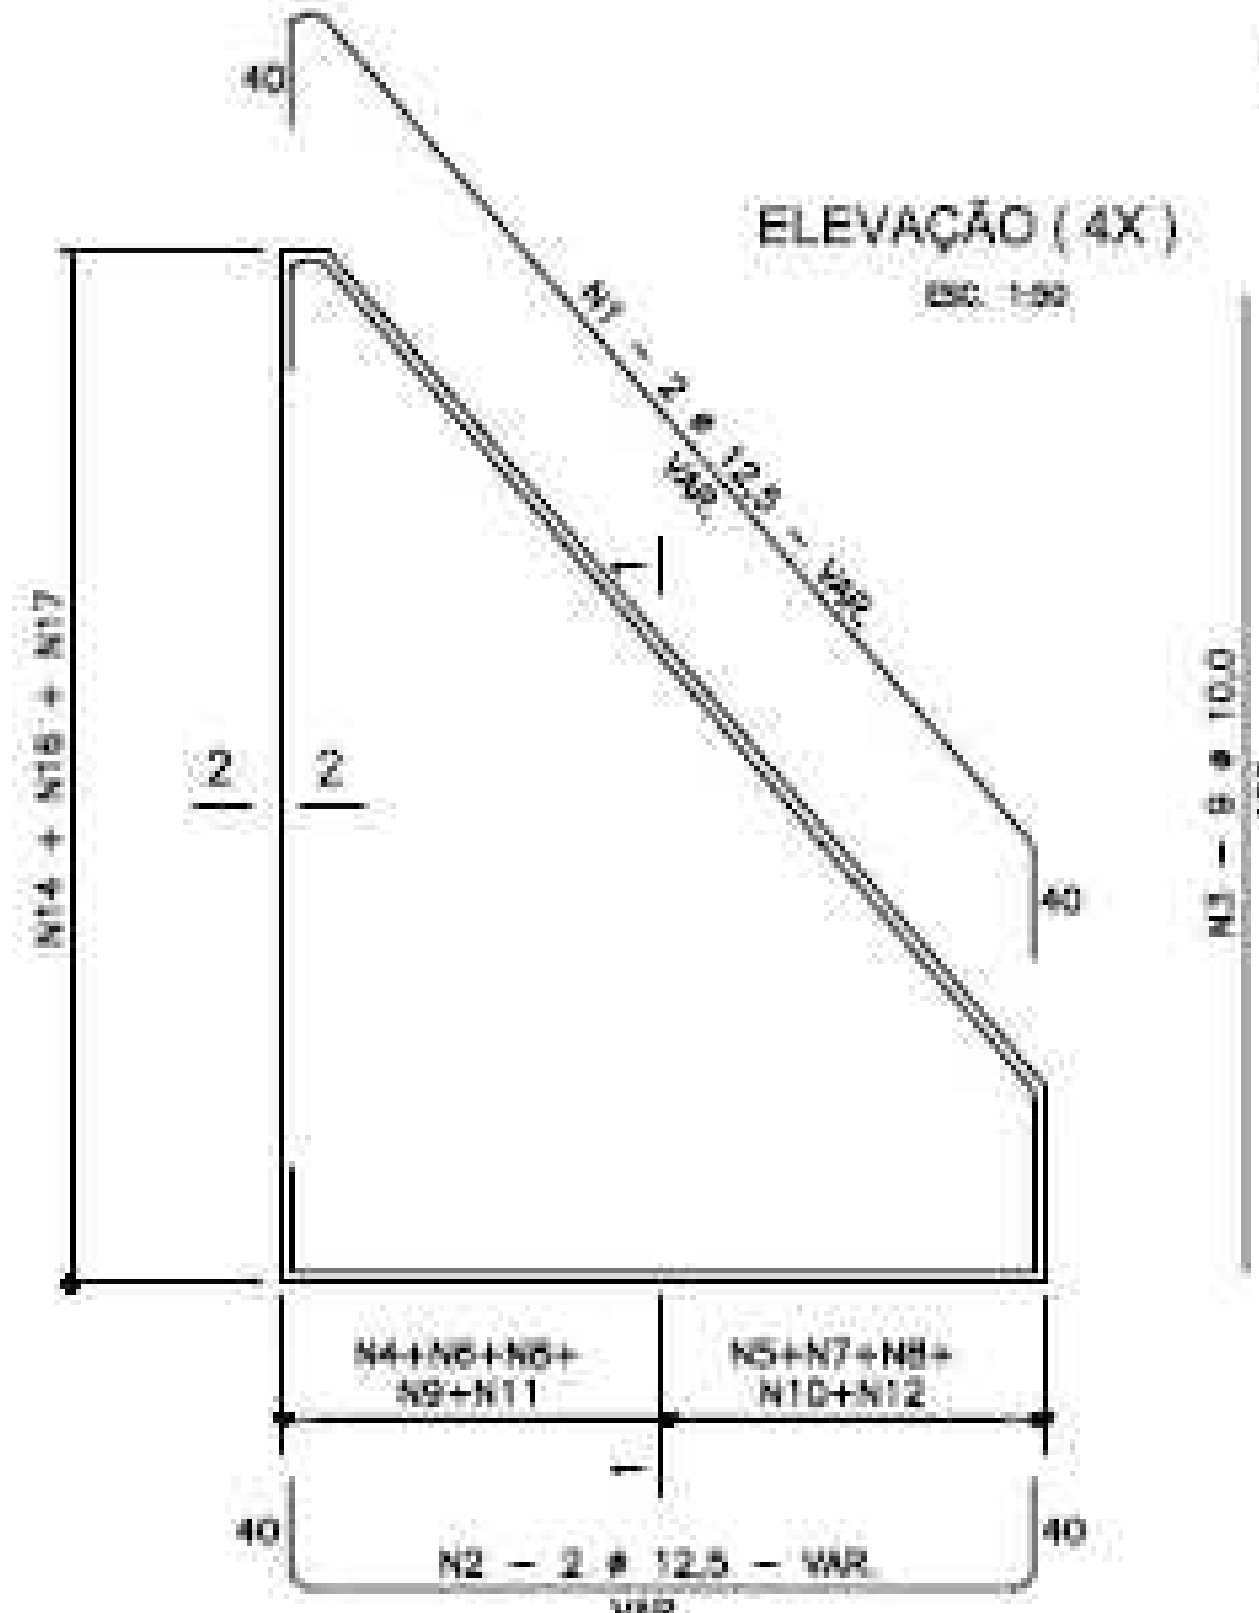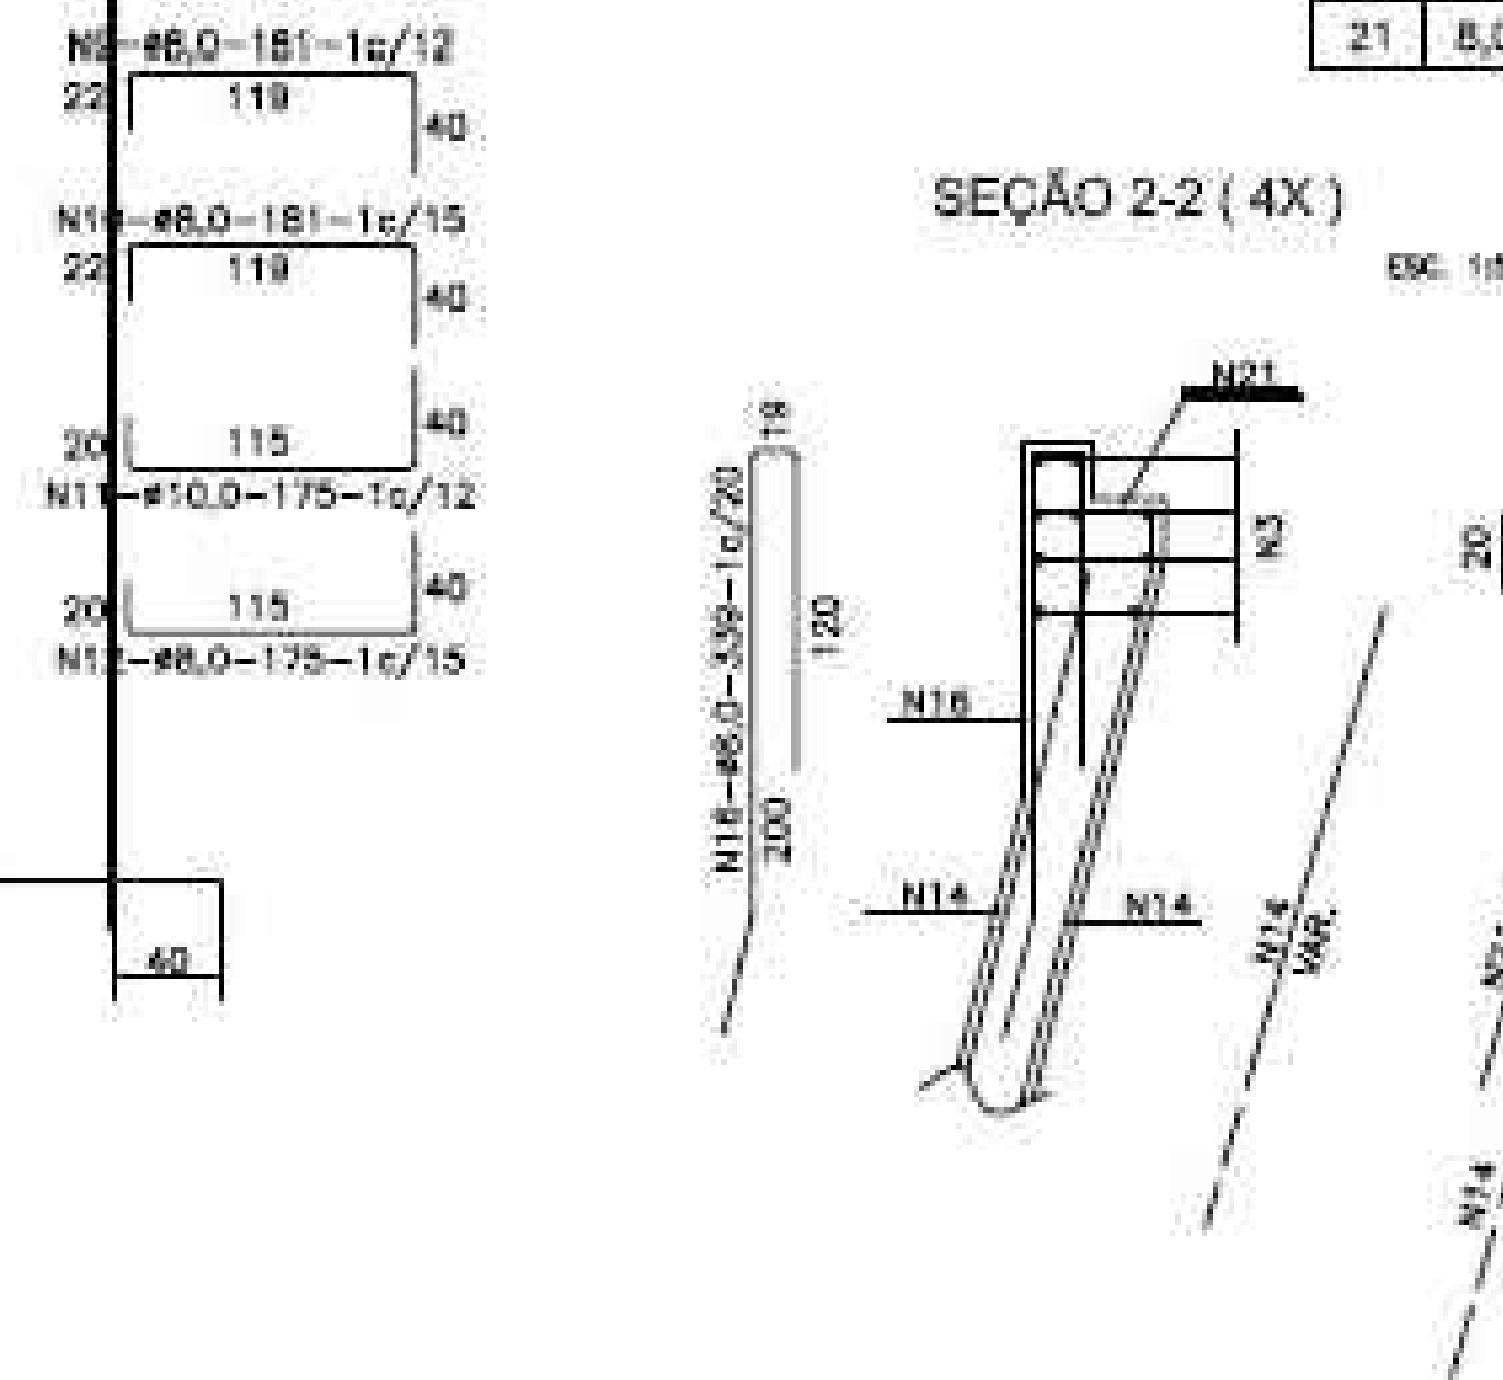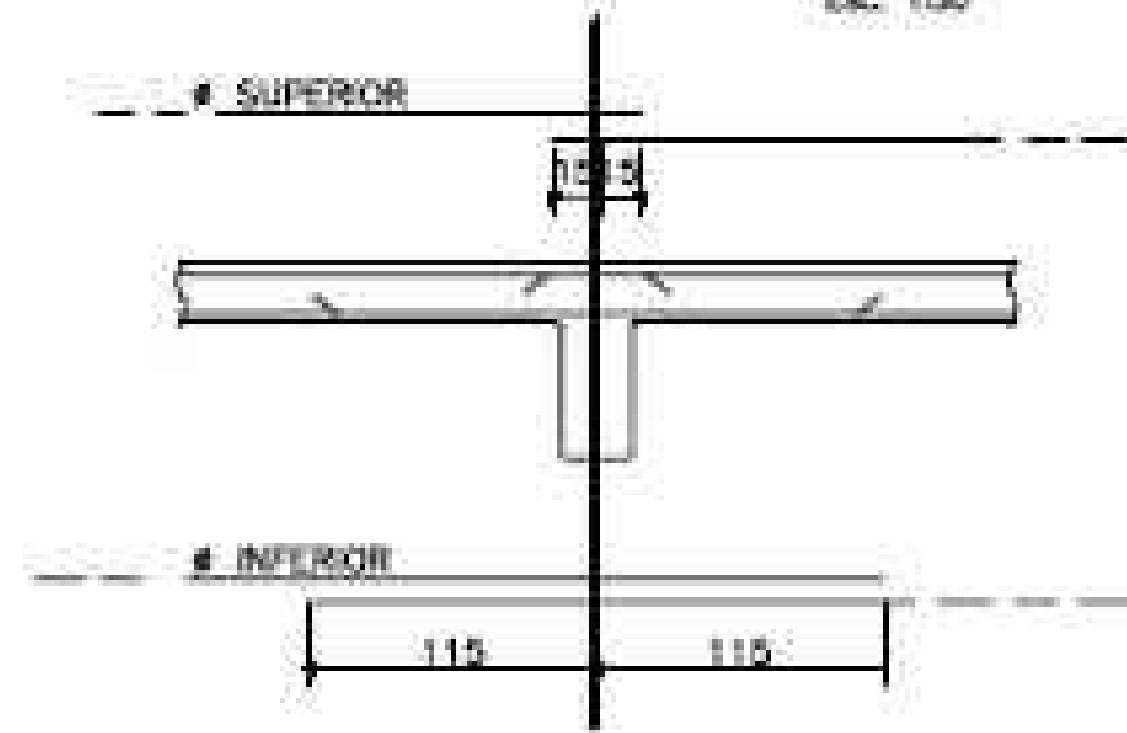

BUEIRO DUPLO - RESUMO PARA DUAS CABECEIRAS																					
1,50 x 1,50 m					2,00 x 2,00 m					2,50 x 2,50 m					3,00 x 3,00 m						
Ø	α = 0°	α = 15°	α = 30°	α = 45°	Ø	α = 0°	α = 15°	α = 30°	α = 45°	Ø	α = 0°	α = 15°	α = 30°	α = 45°	Ø	α = 0°	α = 15°	α = 30°	α = 45°		
6,3	545	—	—	692	914	6,3	701	782	762	1.024	6,3	852	937	1.090	1.466	6,3	233	260	231	309	
8,0	96	105	54	66	8,0	450	505	553	731	8,0	568	628	591	785	8,0	1.891	2.085	2.314	3.100		
10,0	111	120	96	117	10,0	122	134	107	132	10,0	344	408	506	656	10,0	652	760	771	1.004		
12,5	220	258	258	330	12,5	281	310	224	296	12,5	198	225	226	305	12,5	229	249	260	351		
16,0	—	—	—	—	16,0	—	—	164	193	16,0	237	260	162	190	16,0	245	272	—	—		
20,0	—	—	—	—	20,0	—	—	—	—	20,0	—	—	233	270	20,0	102	120	246	291		
25,0	—	—	—	—	25,0	—	—	—	—	25,0	—	—	—	—	25,0	—	—	509	596		
TOTAL	972 Kg	1.088Kg	1.100Kg	1.427Kg	TOTAL	1.554Kg	1.731Kg	1.810Kg	2.376Kg	TOTAL	2.199Kg	2.458Kg	2.808Kg	3.672Kg	TOTAL	3.352Kg	3.746Kg	4.331Kg	5.651Kg		

LEGENDA:

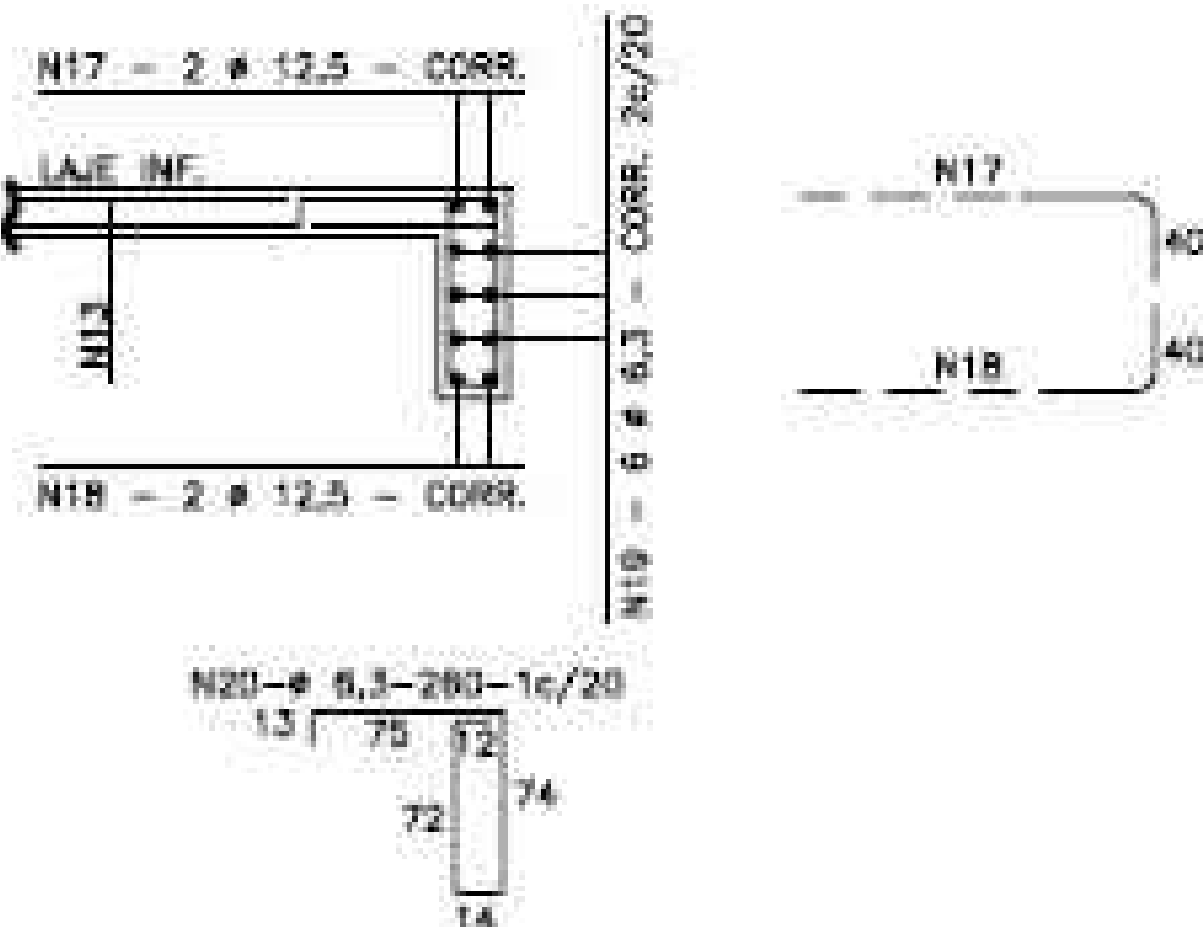

PREFEITURA MUNICIPAL DE APARECIDA DE GOIANIA

PROJETOS EXECUTIVO BUEIRO CELULAR

PROJETO DE OBRAS DE ARTE CORRENTES

TITULO: DESENHO TIPO

ESCALA: S/ESCALA

FOLHA: OAC 02
